


KERR
PROPERTIES
 26138 - 31B Avenue, Langley, B.C.
 PHONE: 604-533-3231

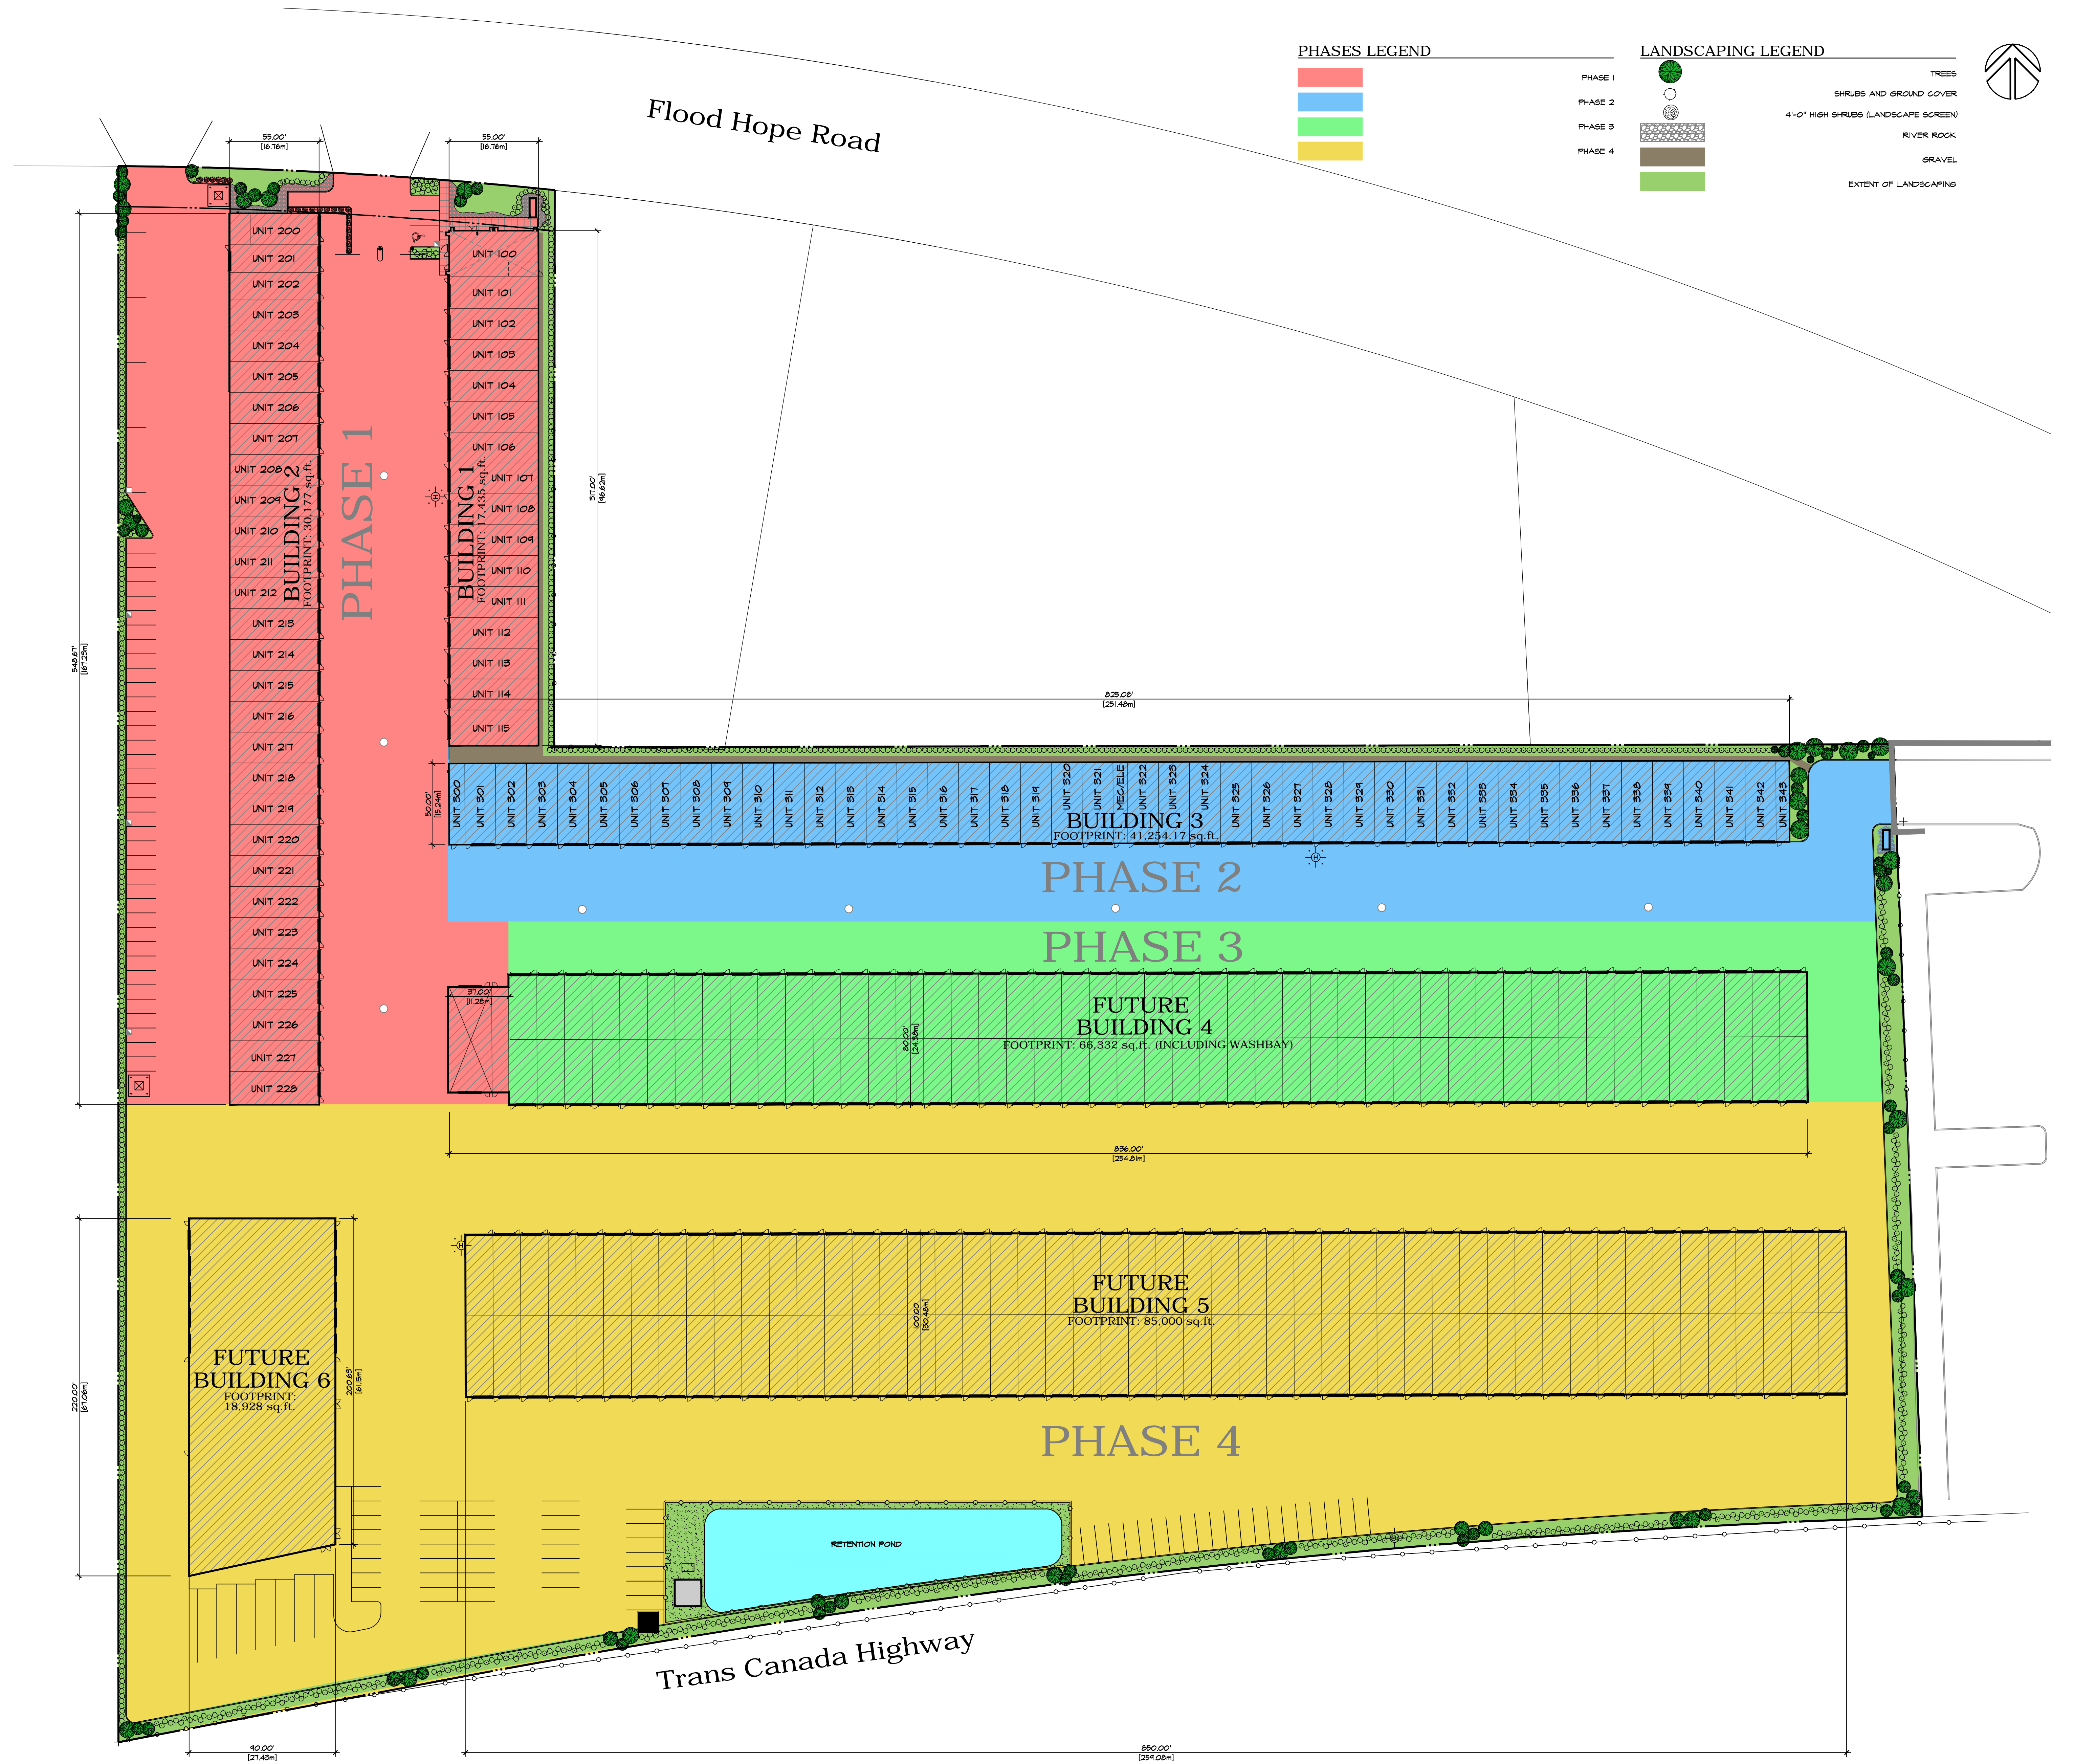

1 SITE PLAN
 A-1 SCALE: 1" = 40'-0"
 0 10' 20' 30' 40' 50' 60' 70' 80' 90' 100'